




PROPOSED SOUTH ELEVATION
 SCALE: 1/4" = 1'-0"

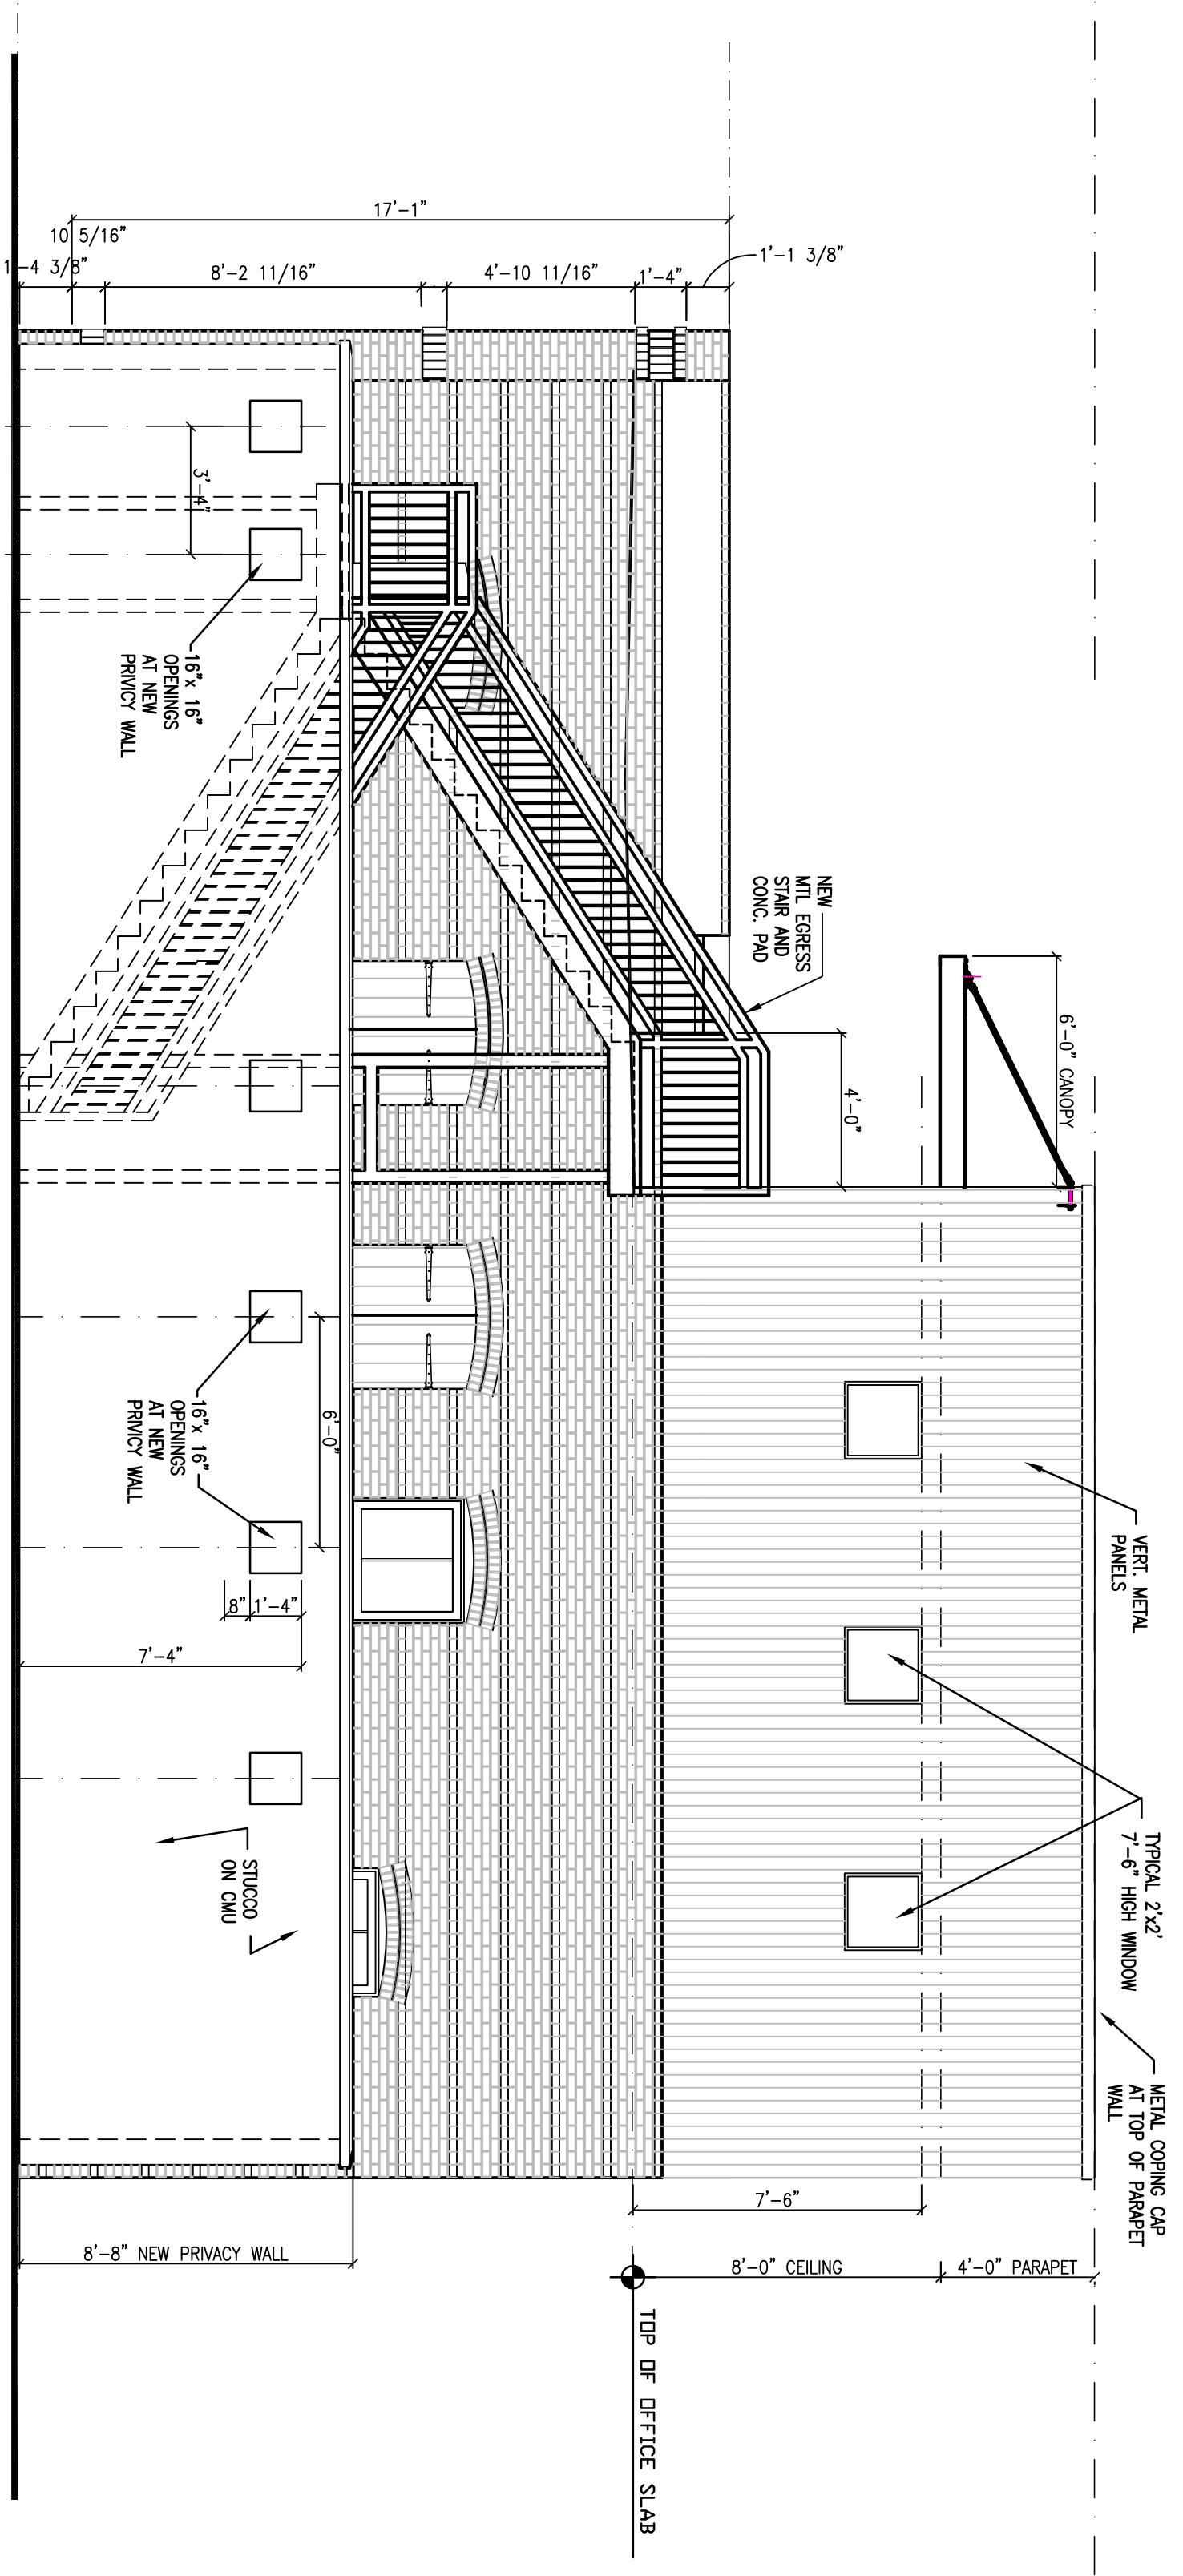


EXISTING SOUTH ELEVATION
 SCALE: 1/4" = 1'-0"

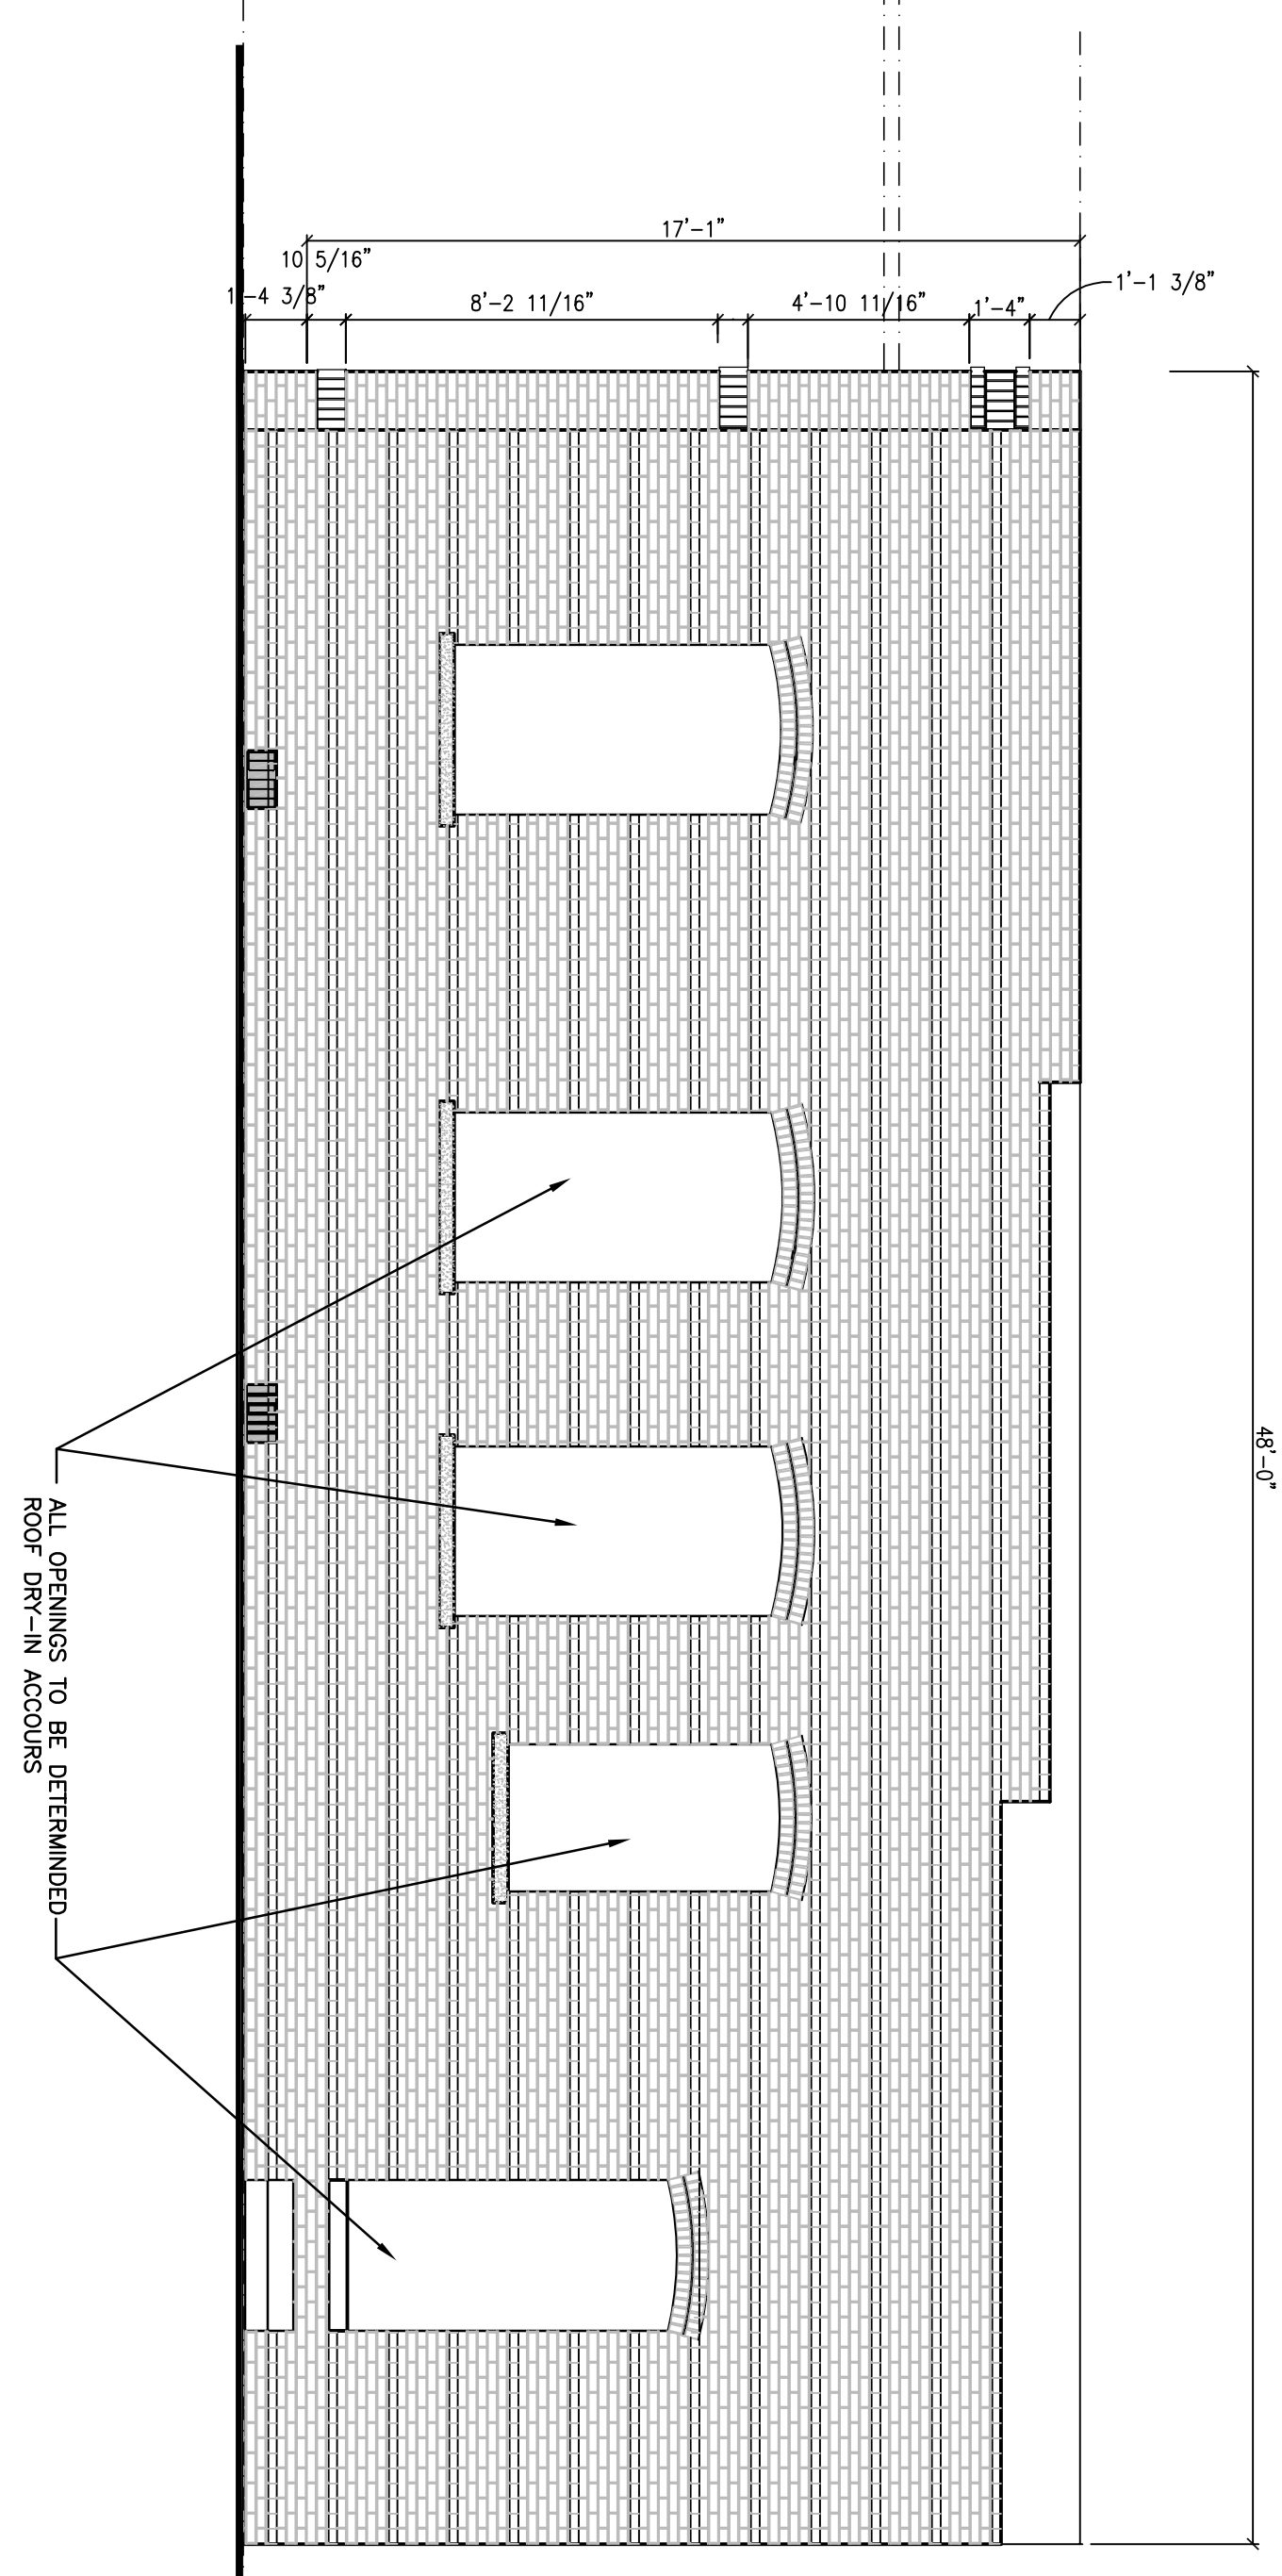

PROPOSED NORTH ELEVATION
 SCALE: 1/4" = 1'-0"

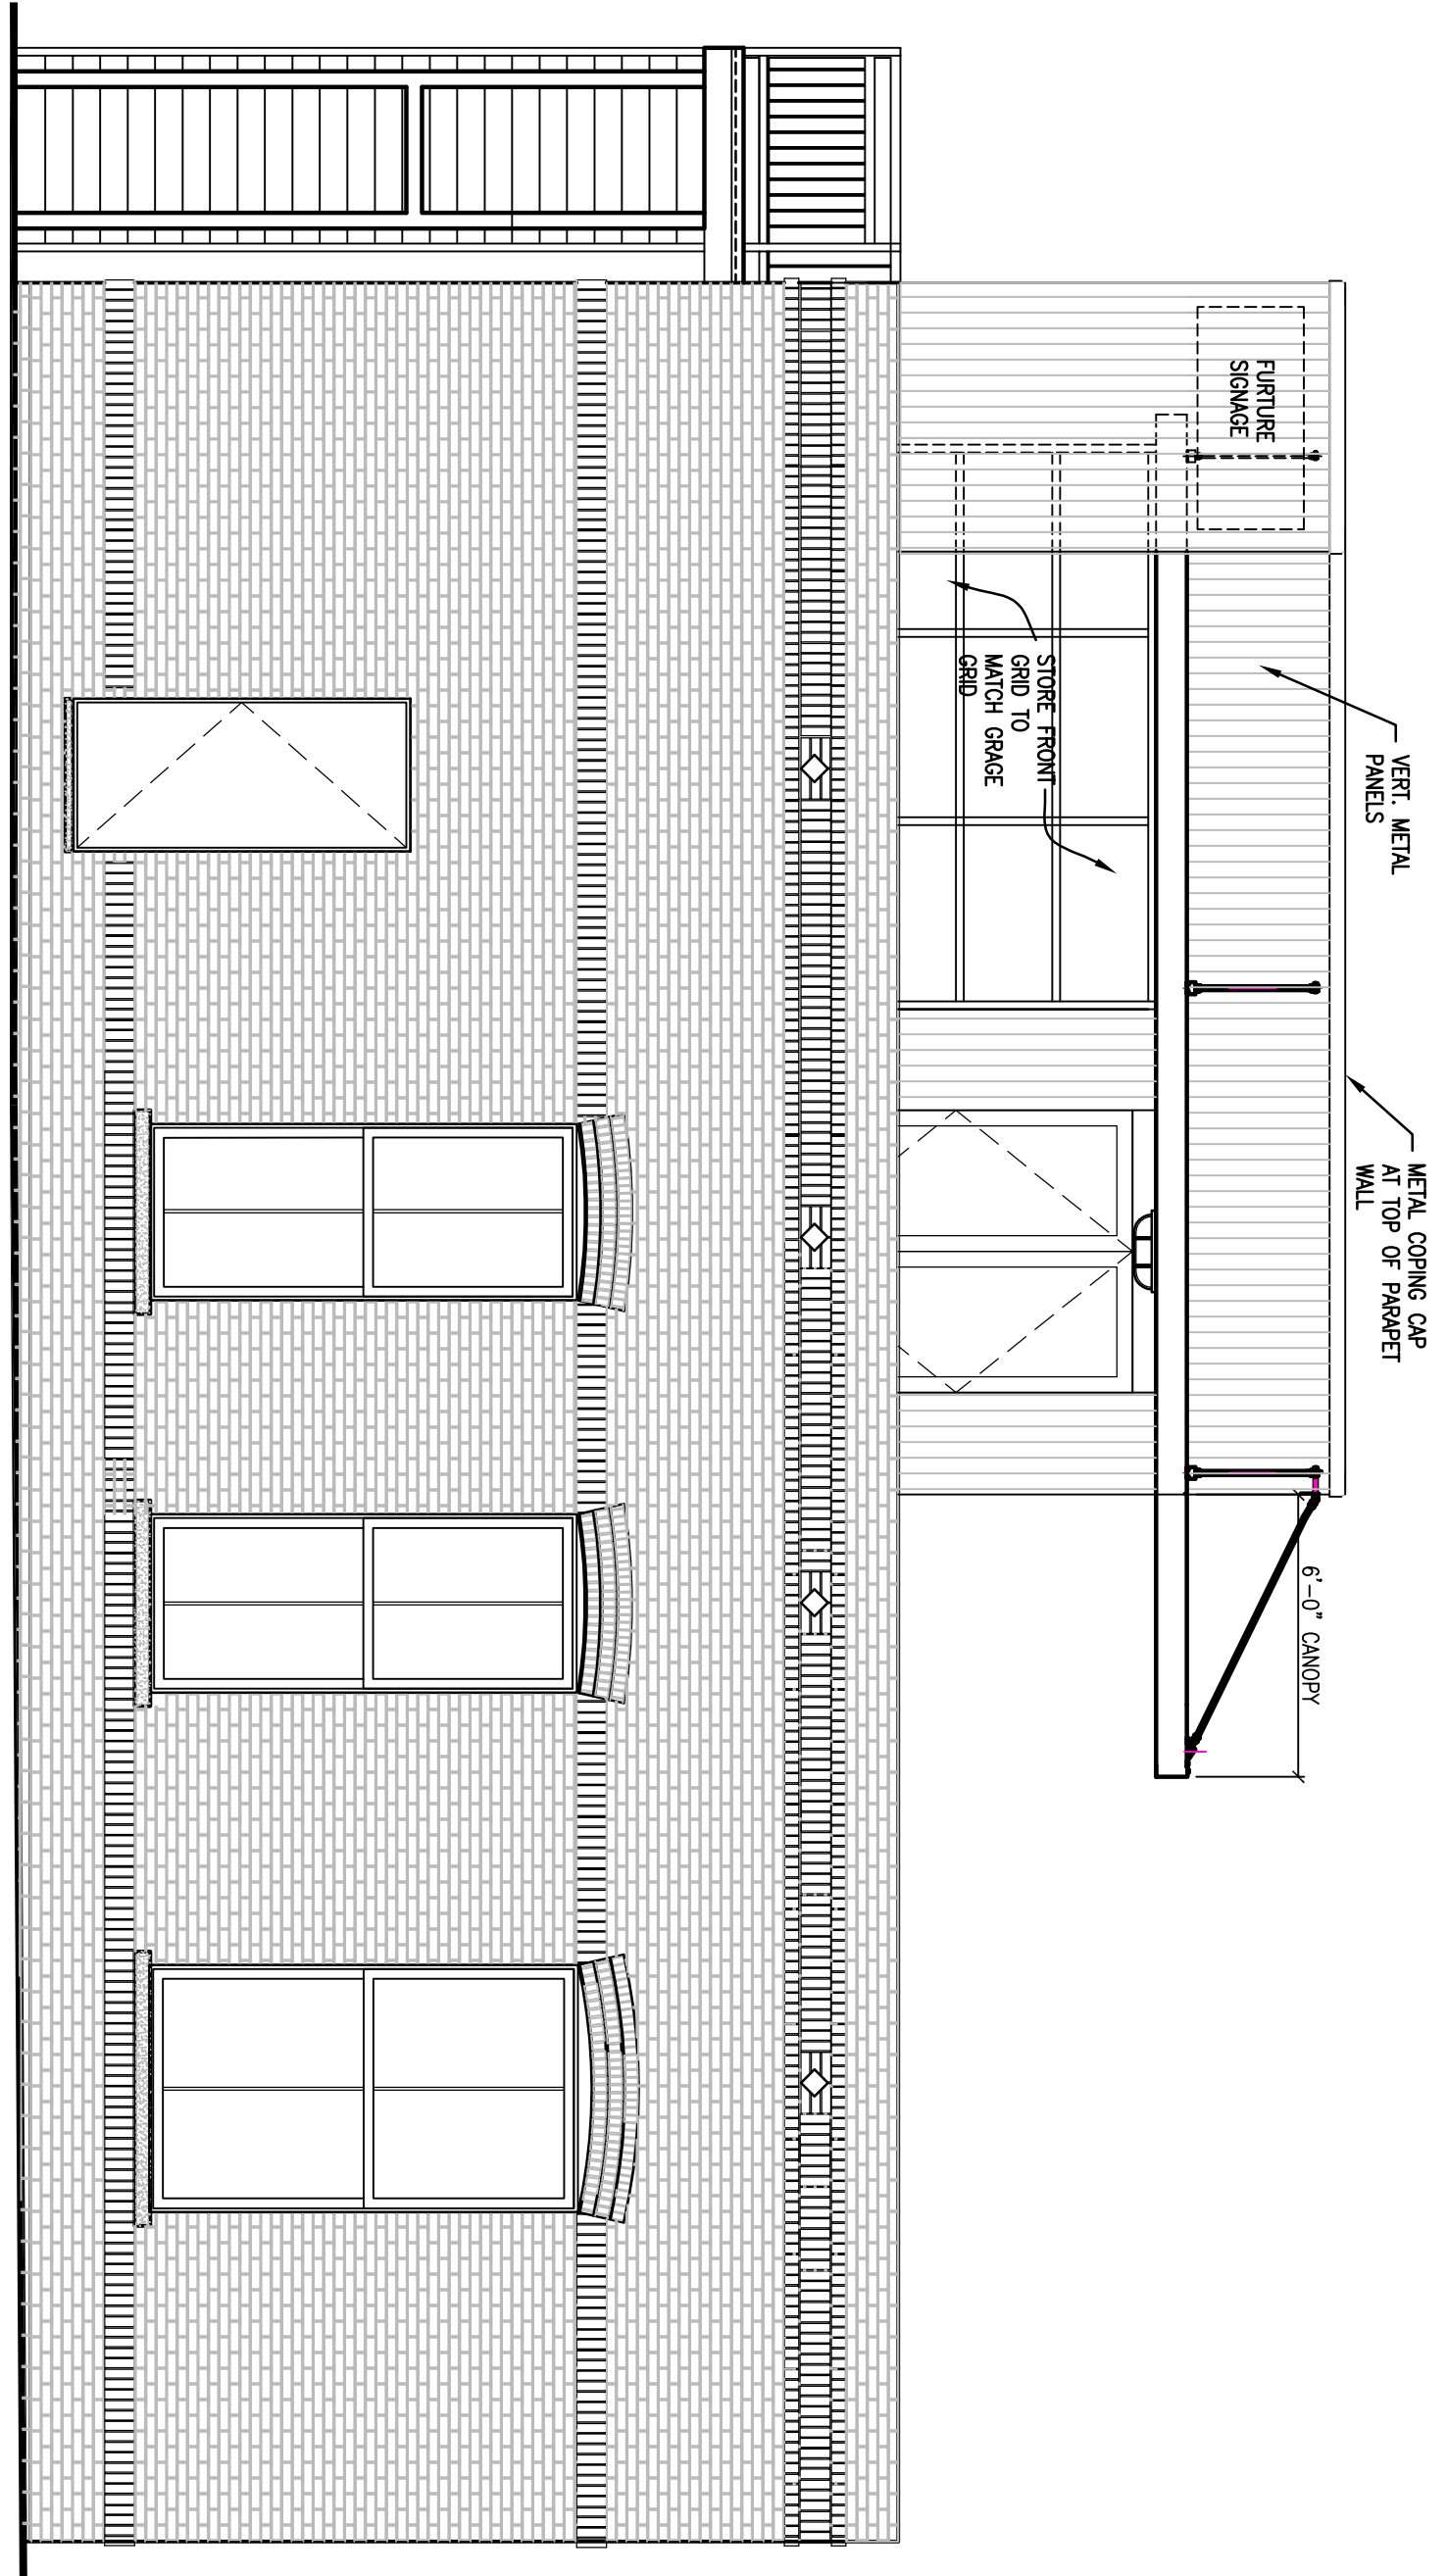


EXISTING NORTH ELEVATION
 SCALE: 1/4" = 1'-0"

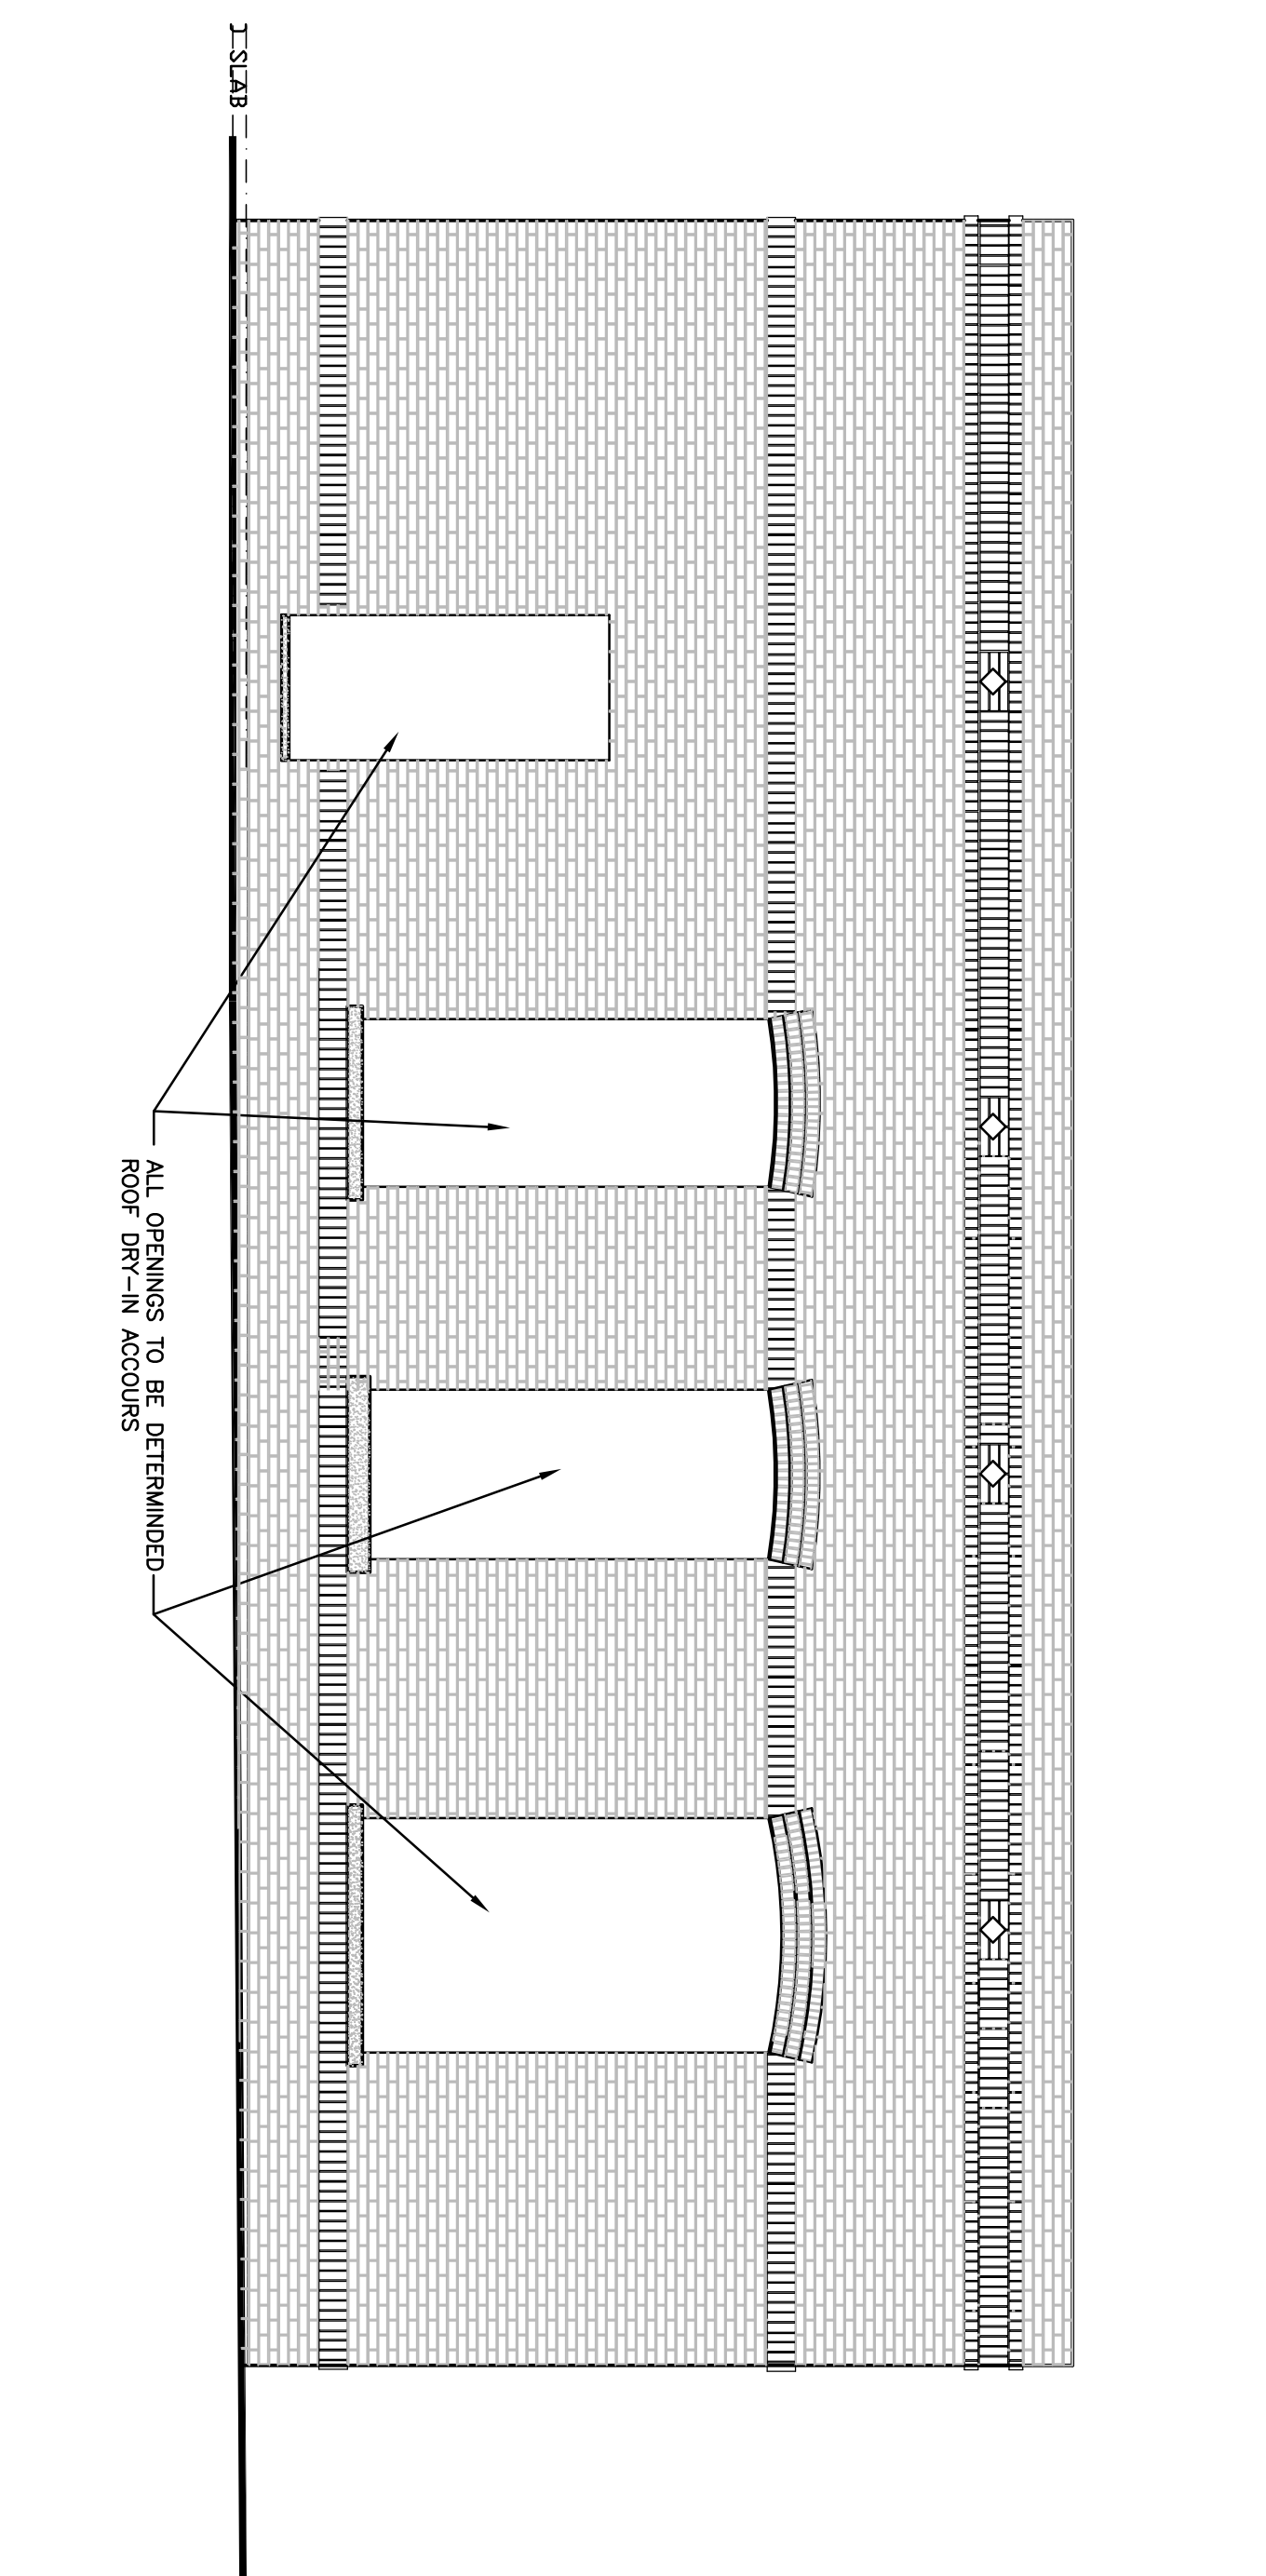

FILENAME: 09179A.DWG
 08/11/2009

SHEET NO. 5	HP 09179 17 AUG 2010
-----------------------	-------------------------

ALTERNATIONS AND ADDITIONS
 TO THE BUILDING OF
FERLITA MACARONI FACTORY
 1607 22th STREET
 YBOR CITY, TAMPA FLORIDA


HAFNER | FERLITA ARCHITECTS, INC.
 Architects and Planners
 1428 SIVANN AVENUE, TAMPA, FLORIDA 33606 813-253-0421 FAX: 813-253-0280
 www.hafnerferlita.com AAC000737

Joseph C. Hafner, A.I.A.
Kenneth C. Ferlita, A.I.A.

COPYRIGHT © 2008
 HAFNER - FERLITA ARCHITECTS, INC.
 HAFNER - FERLITA ARCHITECTS, INC. RETAINS COPYRIGHT TO ALL ARCHITECTURAL WORK AND DESIGN CREATED BY HAFNER - FERLITA ARCHITECTS, INC.

THESE PLANS ARE THE PROPERTY OF HAFNER - FERLITA ARCHITECTS, INC. AND SHALL BE RETURNED UPON COMPLETION OF THE PROJECT. USE OR COPY IS PERMITTED BY CONTRACT ONLY. ANY CHANGES TO THESE PLANS, regardless of HOW MADE, WITHOUT THE WRITTEN APPROVAL OF HAFNER - FERLITA ARCHITECTS, INC. OR ANY OTHER STRUCTURE EXECUTED FROM THESE PLANS WITHOUT THE EXPRESSED WRITING OF HAFNER - FERLITA ARCHITECTS, INC. OR ANY CHANGE IN THE SCOPE, DESIGN OR INTENT FOR ANY REASON BY ANY PERSON OTHER THAN HAFNER - FERLITA ARCHITECTS, INC. SHALL AUTOMATICALLY RENDER HAFNER - FERLITA ARCHITECTS, INC. HARMLESS TO ANY LIABILITY CLAIM, SUITS OR LITIGATION BY INTERESTED PARTIES IN THE PROJECT IF SAID PROFESSIONAL ACCOMPLISH THESE PLANS, THEY SHOULD BE READ CAREFULLY FOR ADDITIONAL CONDITIONS.