




PROPOSED GATE
SCALE: 3/4" = 1'-0"

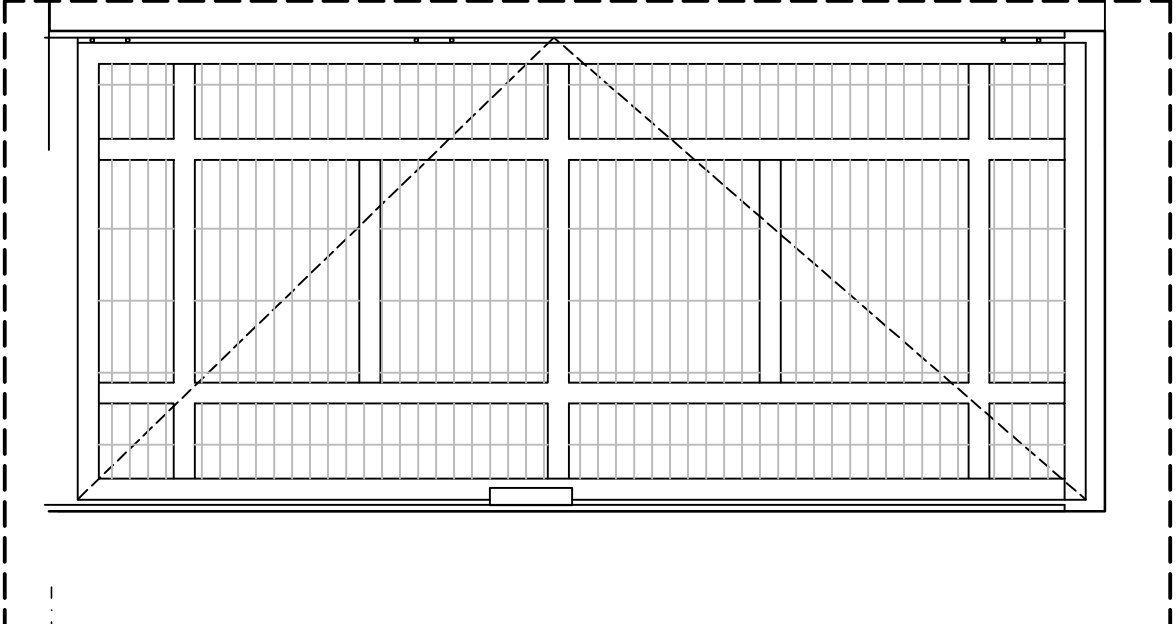

PROPOSED EAST ELEVATION
SCALE: 1/4" = 1'-0"

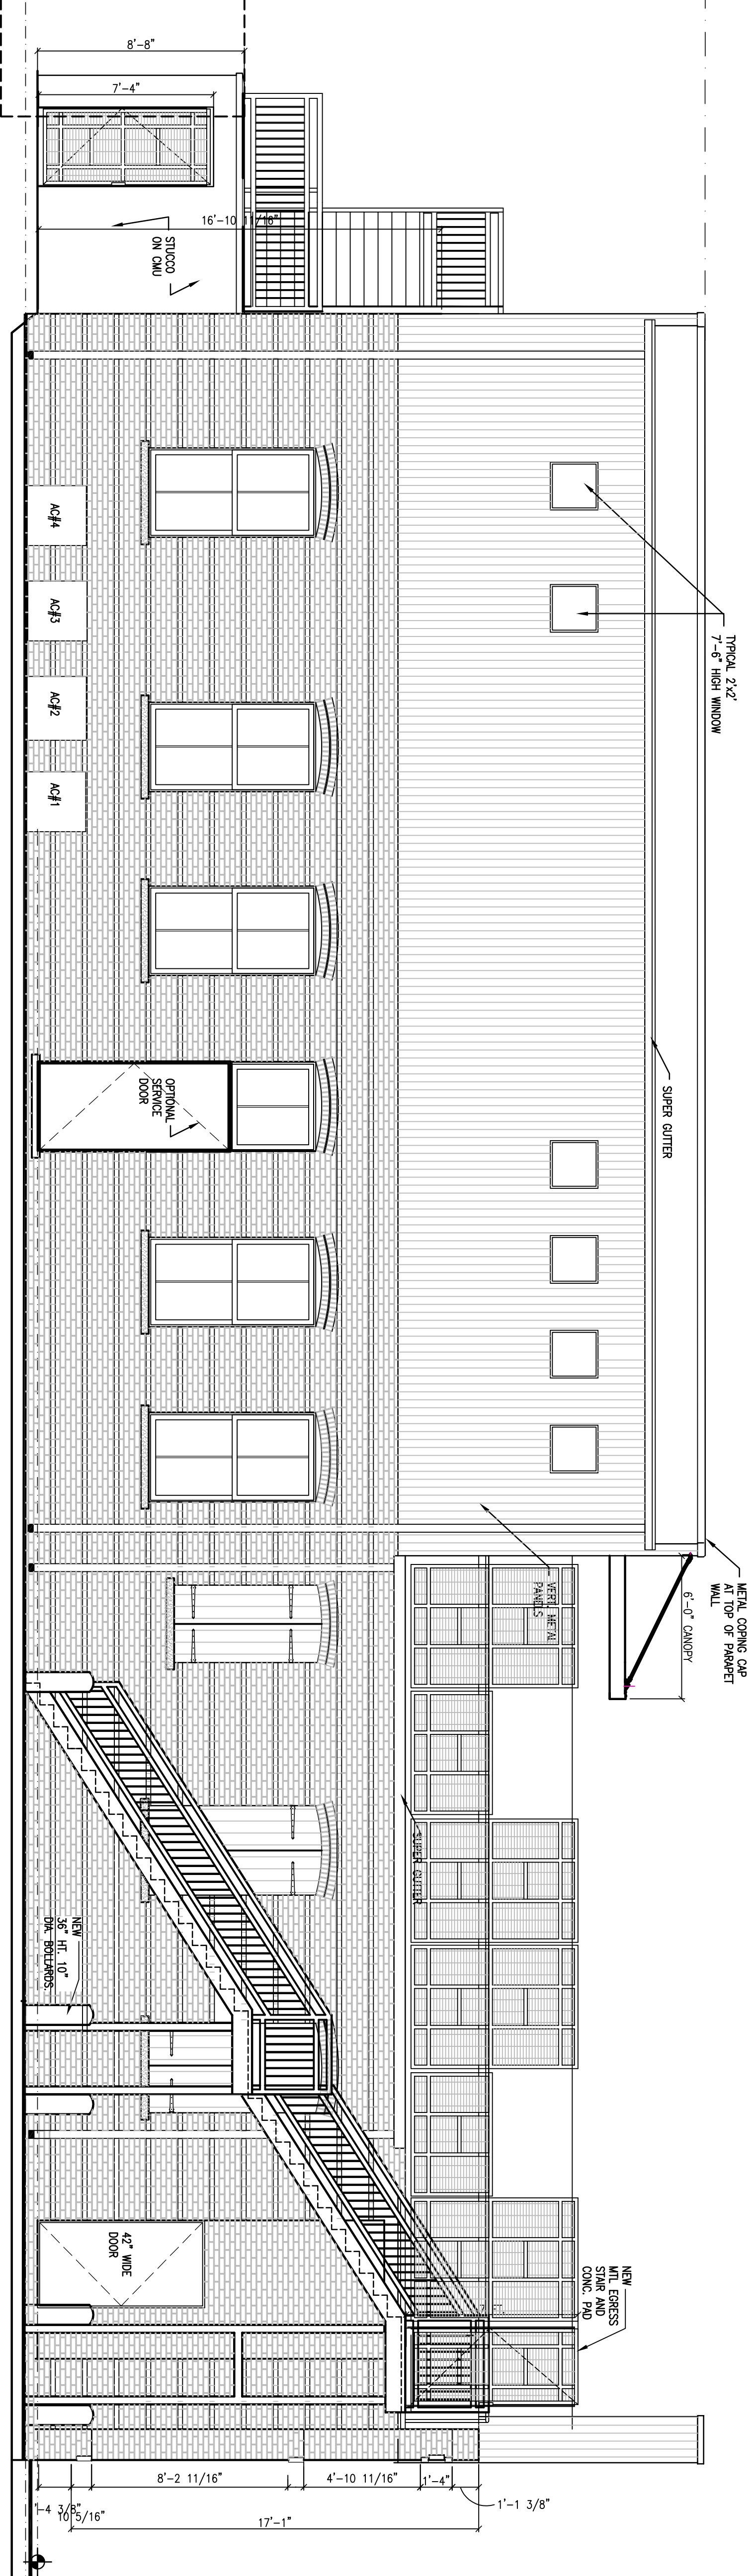

EXISTING EAST ELEVATION
SCALE: 1/4" = 1'-0"

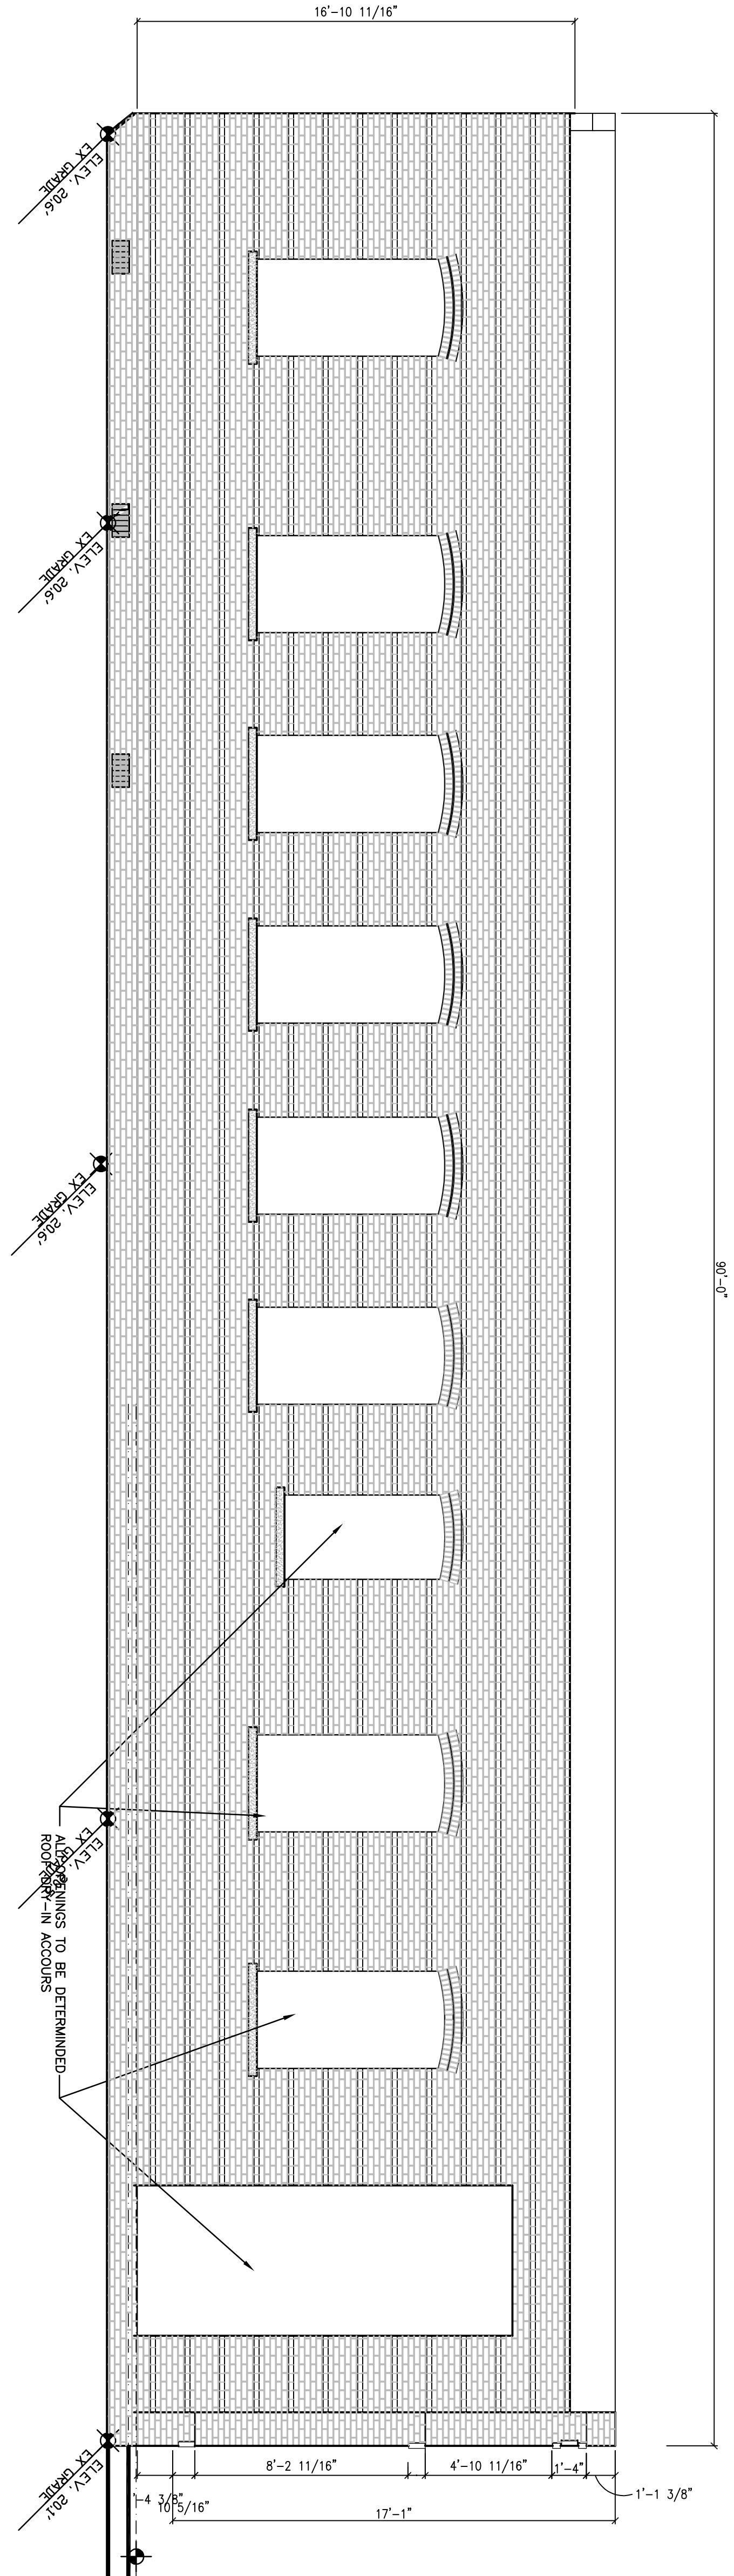

6	SHEET NO.
HP 09179	17 AUG 2010

**ALTERNATIONS AND ADDITIONS
TO THE BUILDING OF
FERLITA MACARONI FACTORY**
1607 22th STREET
YBOR CITY, TAMPA FLORIDA

HAFNER | FERLITA ARCHITECTS, INC.
Architects and Planners
1408 SWANN AVENUE, TAMPA, FLORIDA 33606 813-253-0421 FAX: 813-253-0280
www.HafnerFerlita.com AAC000737

Joseph C. Hafner, A.I.A.
Kenneth C. Ferlita, A.I.A.

THESE PLANS ARE THE PROPERTY OF HAFNER-FERLITA ARCHITECTS, INC. AND SHALL BE RETURNED UPON COMPLETION OF THE PROJECT. USE OR COPY IS PERMITTED BY CONTRACT ONLY. ANY CHANGES TO THESE PLANS, REGARDLESS OF HOW MADE, WITHOUT THE WRITTEN APPROVAL OF HAFNER-FERLITA ARCHITECTS, INC. OR ANY CONSTRUCTION EXECUTED FROM THESE PLANS WITHOUT THE EXPRESSED APPROVAL OF HAFNER-FERLITA ARCHITECTS, INC. OR ANY CHANGE IN THE SCOPE, DESIGN OR INTENT FOR ANY REASON BY ANY PERSON OTHER THAN HAFNER-FERLITA ARCHITECTS, INC. SHALL AUTOMATICALLY RENDER HAFNER-FERLITA ARCHITECTS, INC. HARMLESS TO ANY LIABILITY CLAIM, SUITS OR LITIGATION BY INTERESTED PARTIES IN THE PROJECT IF SAID OPERATIONS ACCORDANT WITH THESE PLANS. THEY SHOULD BE READ CAREFULLY FOR ADDITIONAL CONDITIONS.