


PROPOSED
SECOND FLOOR OFFICE PLAN
 SCALE: 1/4" = 1'-0"

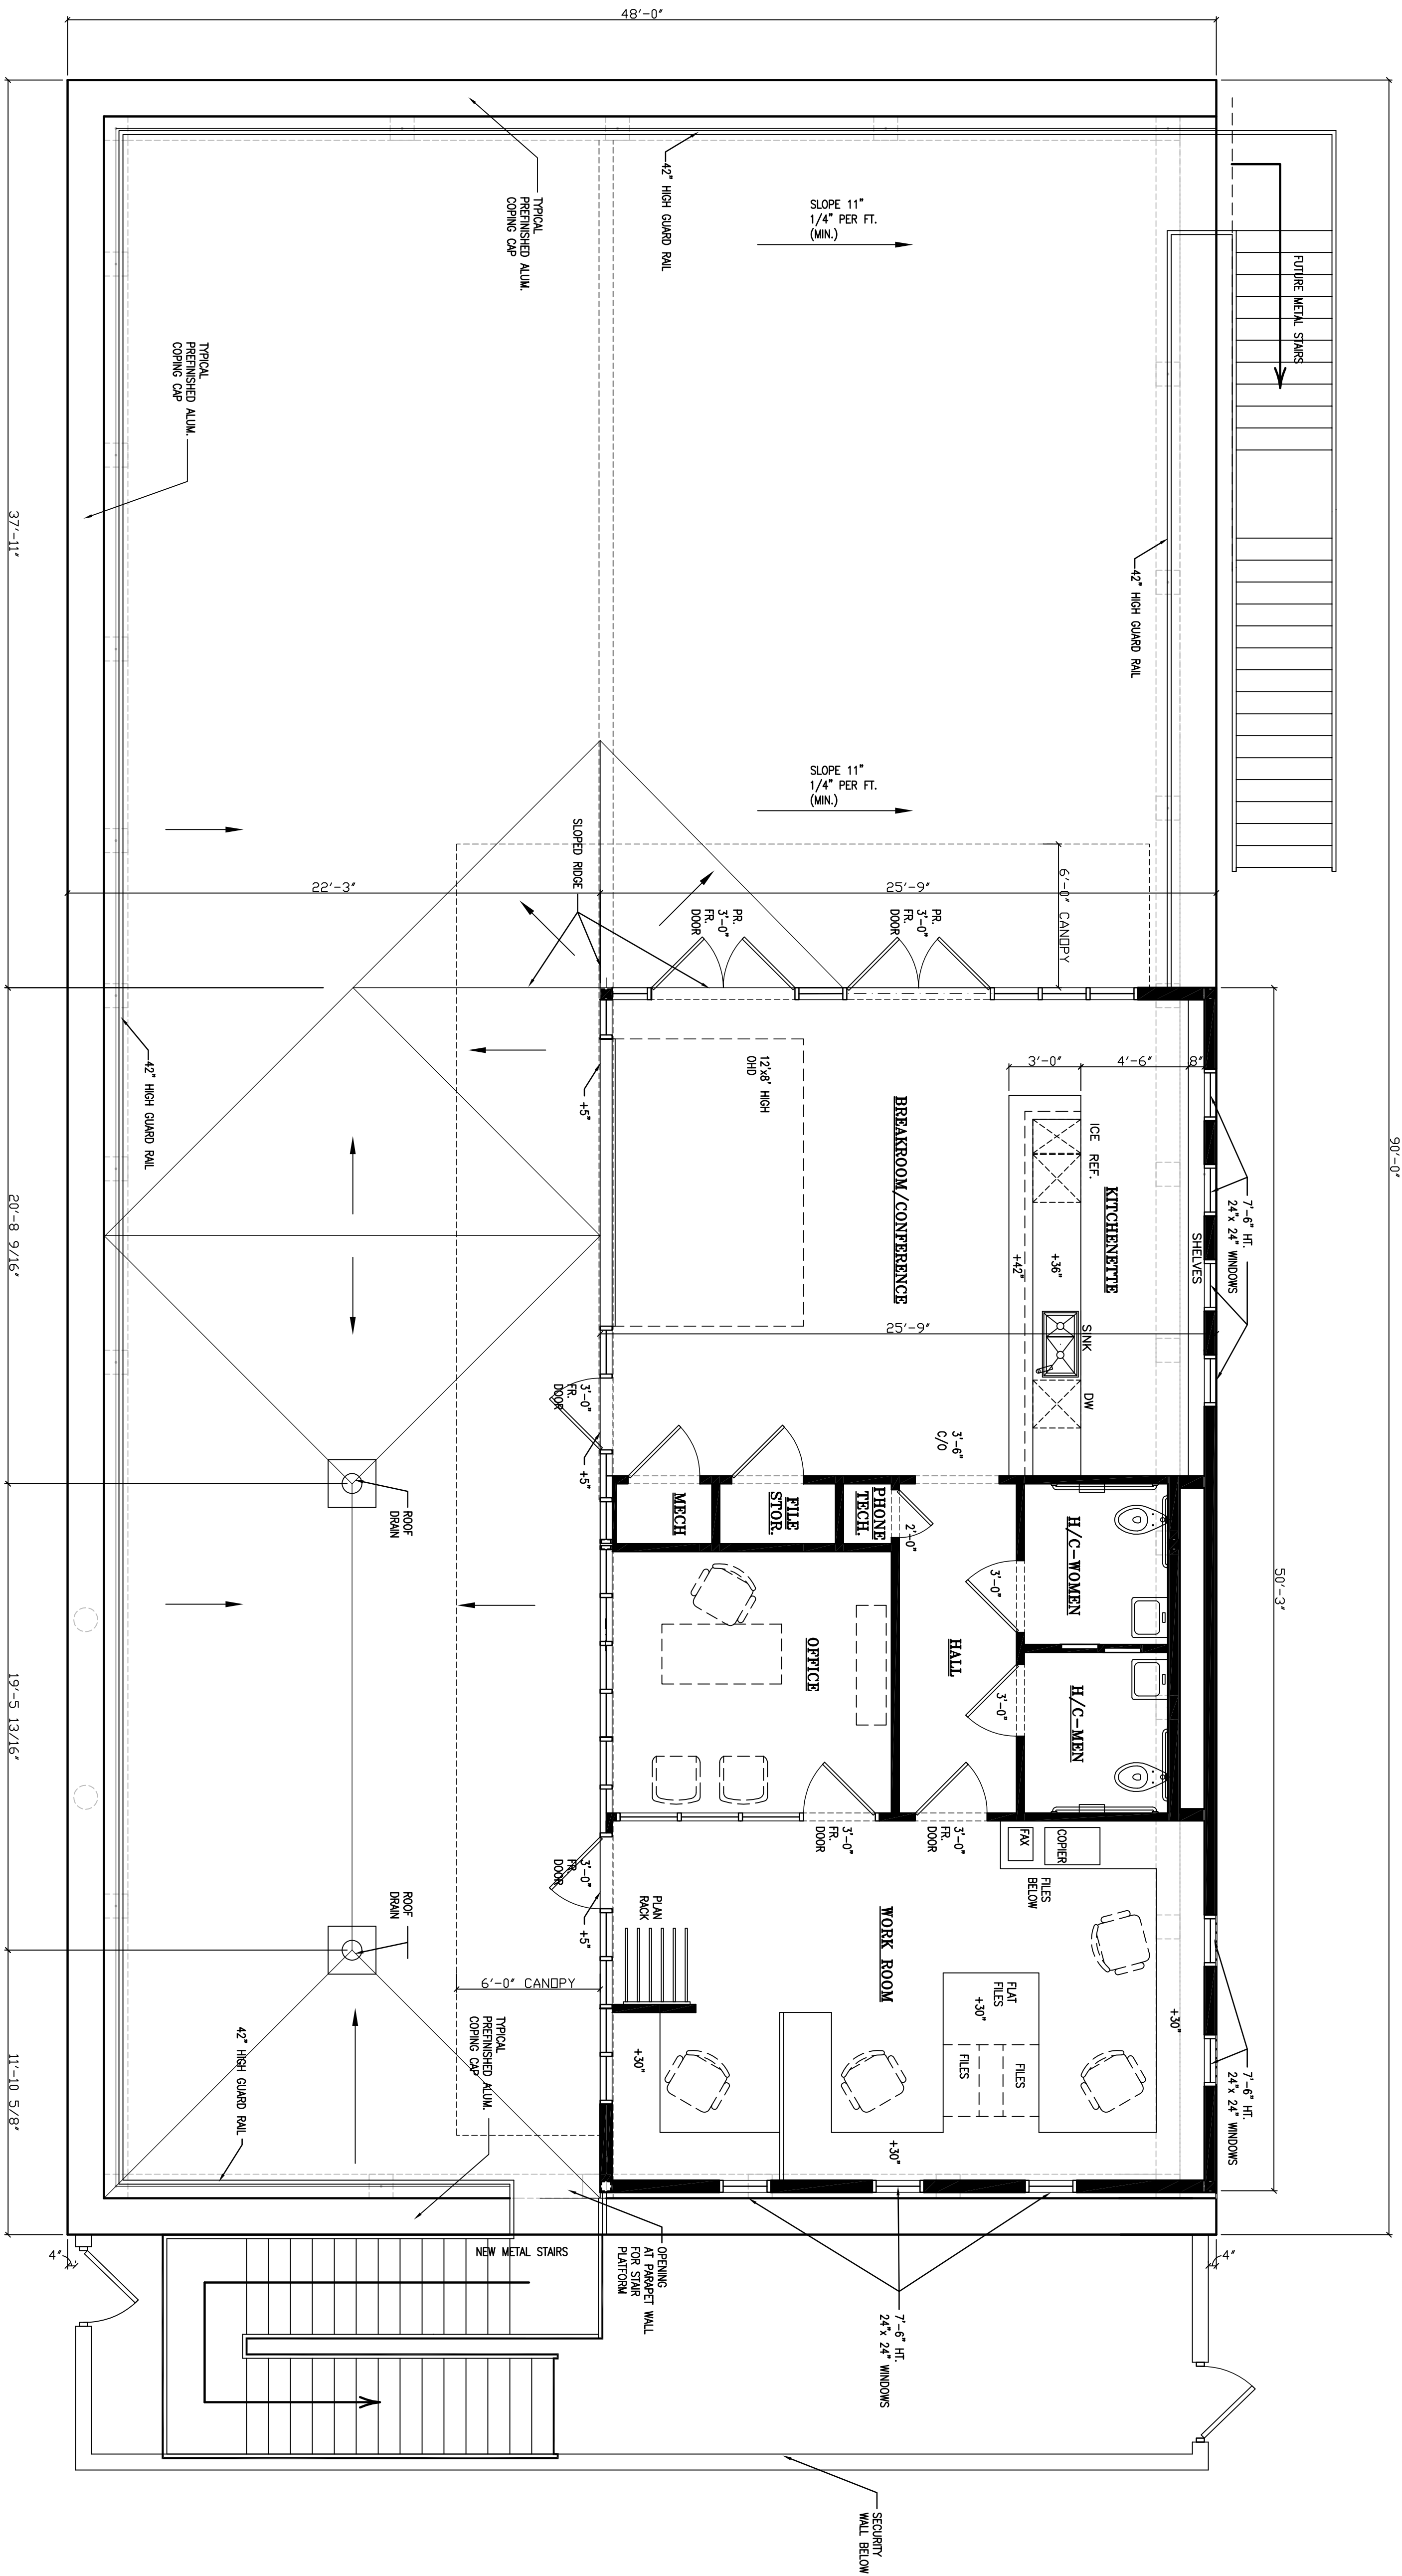

FILENAME:09179A23
 08/11/2009

SHEET NO. 3	HF 09179 17 AUG 2010		
-----------------------	-------------------------	--	--

ALTERNATIONS AND ADDITIONS
 TO THE BUILDING OF
FERLITA MACARONI FACTORY
 1607 22th STREET
 YBOR CITY, TAMPA FLORIDA

HAFNER | FERLITA ARCHITECTS, INC.
 Architects and Planners
 1408 SWANN AVENUE, TAMPA, FLORIDA 33606 813-253-0421 FAX: 813-253-6280
 www.HafnerFerlita.com AAC000737

Joseph C. Hafner, A.I.A.
Kenneth C. Ferlita, A.I.A.

THESE PLANS ARE THE PROPERTY OF HAFNER - FERLITA ARCHITECTS, INC. AND SHALL BE RETURNED UPON COMPLETION OF THE PROJECT. USE OR COPY IS PERMITTED BY CONTRACT ONLY AND IS LIMITED TO THE PROJECT DESCRIBED HEREIN. WITHOUT THE WRITTEN APPROVAL OF HAFNER - FERLITA ARCHITECTS, INC. NO OTHER CONSTRUCTION EXCEPTED FROM THESE PLANS WITHOUT THE EXPRESSED WRITING OF HAFNER - FERLITA ARCHITECTS, INC. USE ANY CHANGE IN THE SCOPE, DESIGN OR METHOD OF ANY PORTION BY ANY PERSON OTHER THAN HAFNER - FERLITA ARCHITECTS, INC. SHALL BE AT THE USER'S RISK. HAFNER - FERLITA ARCHITECTS, INC. SHALL BE RESPONSIBLE FOR ANY CHANGES TO THESE PLANS. THESE PLANS, THEY SHOULD BE READ CAREFULLY FOR ADDITIONAL CONDITIONS.