


**BUILDING SECTION**  
SCALE: 1/2" = 1'-0"

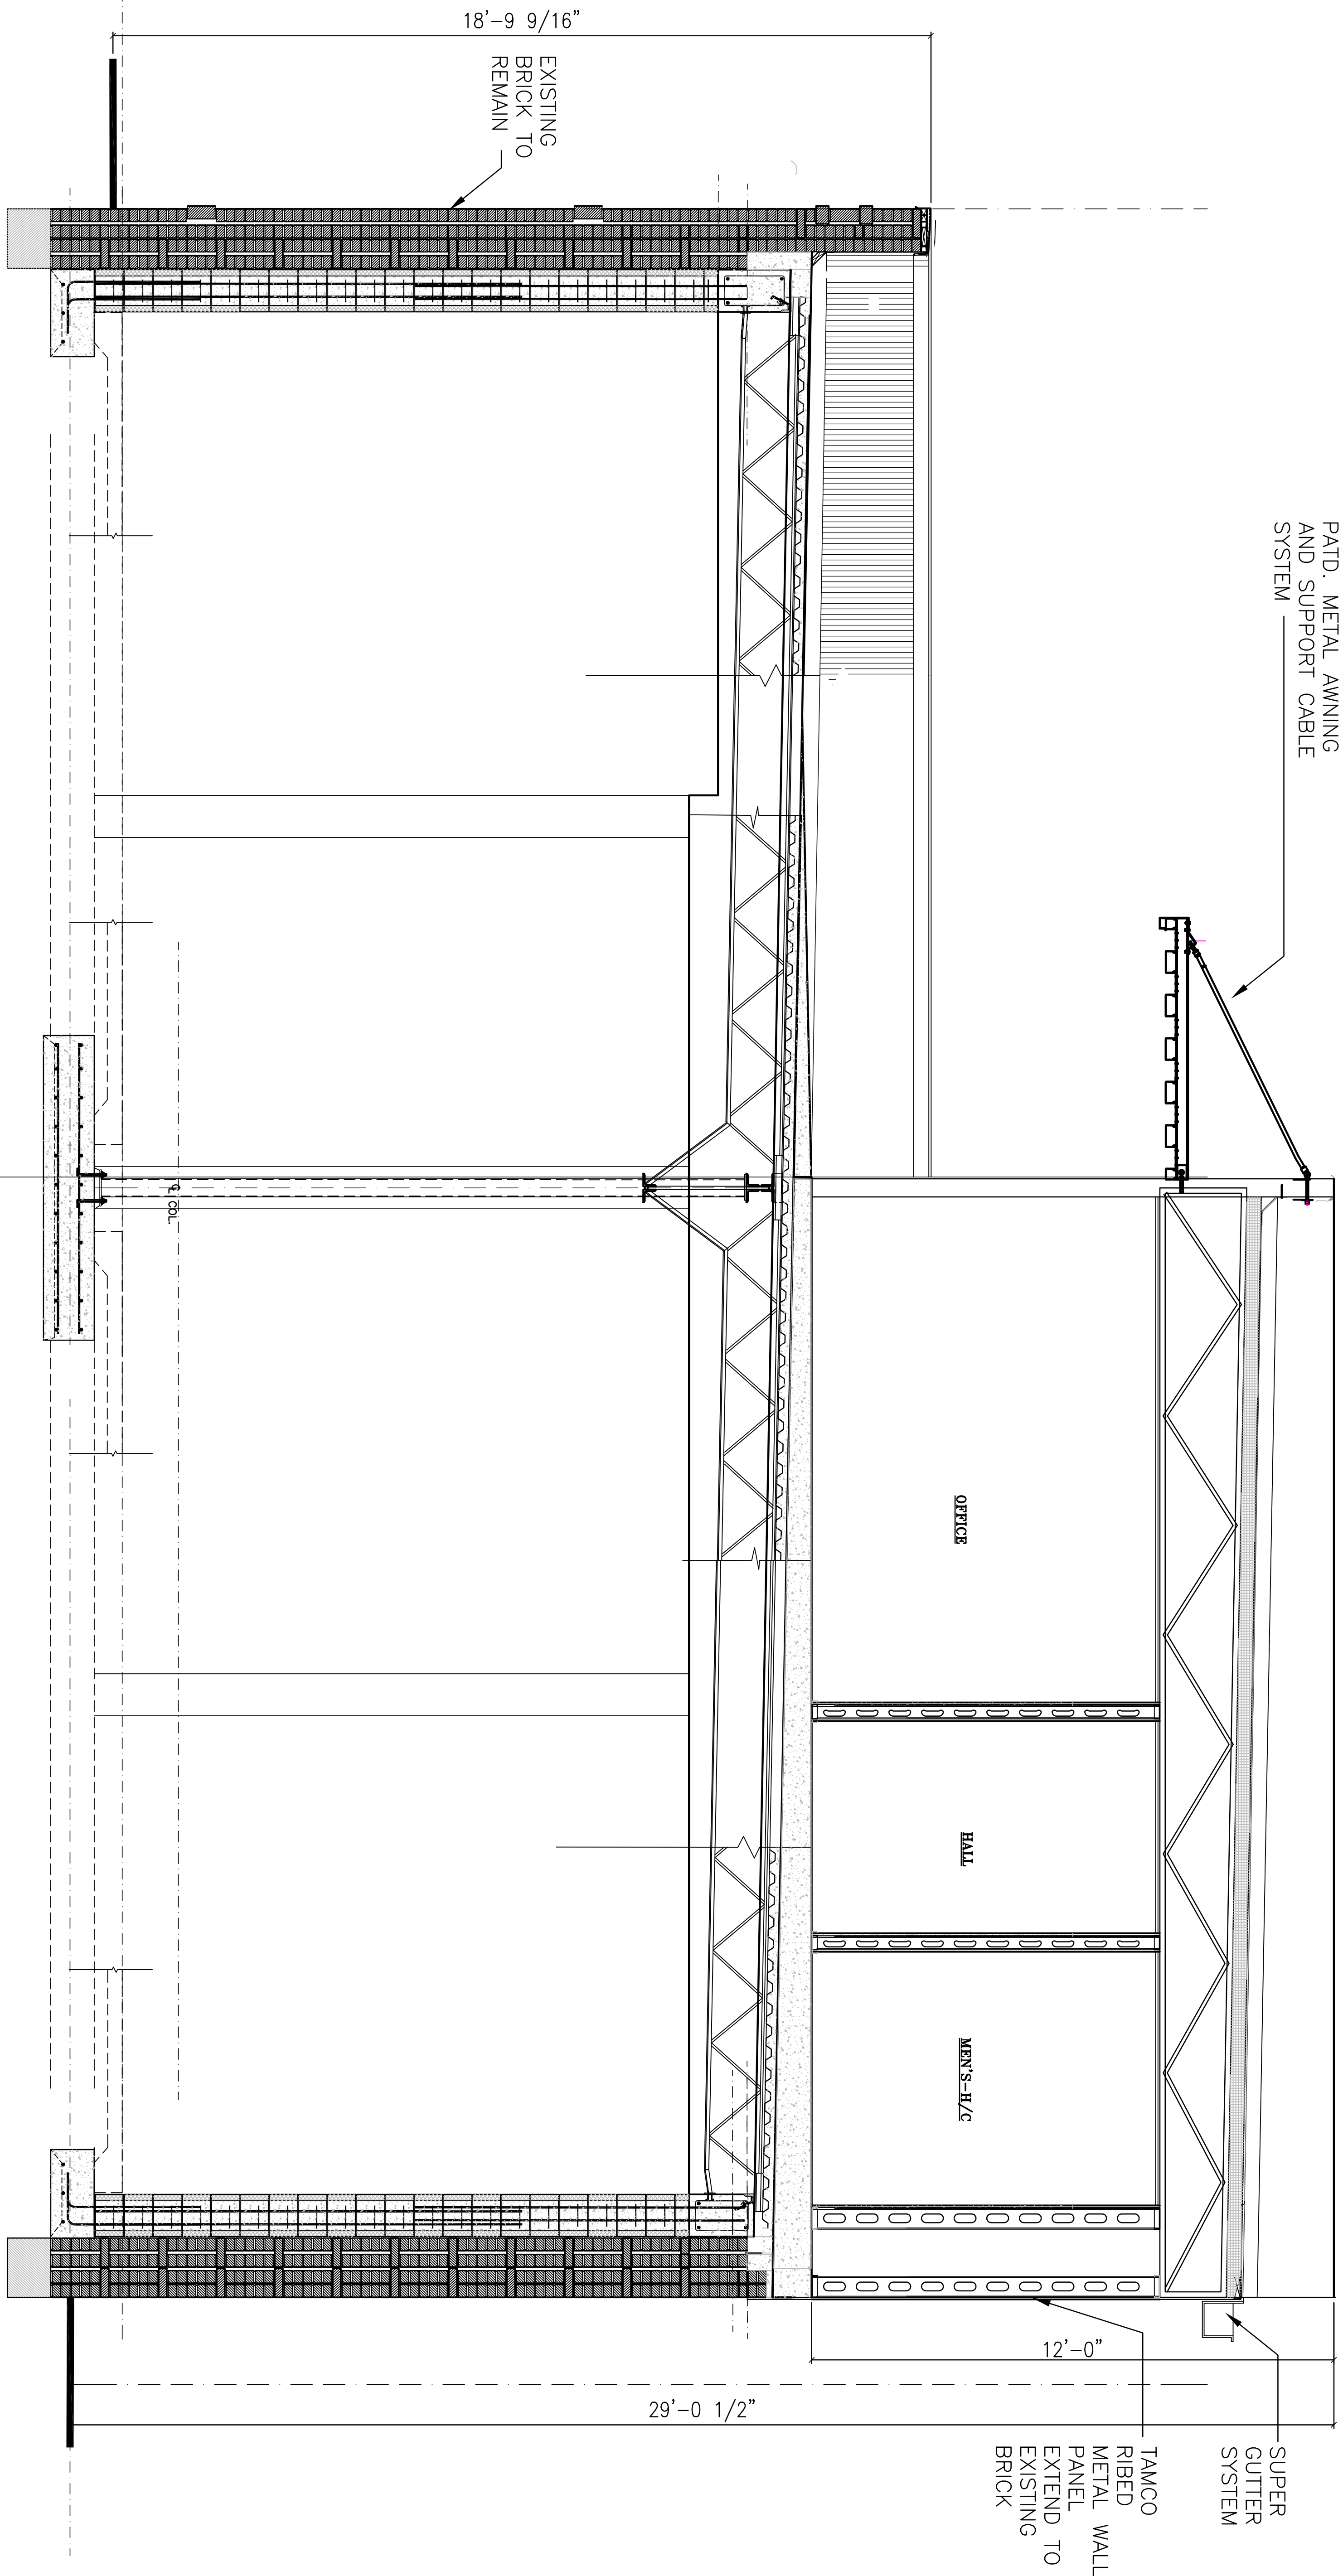

FILENAME:09179A4  
08/11/2010

SHEET NO.	2
HP 09179	
17 AUG 2010	

**ALTERNATIONS AND ADDITIONS**  
TO THE BUILDING OF  
**FERLITA MACARONI FACTORY**  
1607 22th STREET  
YBOR CITY, TAMPA FLORIDA

**HAFNER | FERLITA ARCHITECTS, INC.**  
Architects and Planners  
1428 SWANN AVENUE, TAMPA, FLORIDA 33606 813-253-0421 FAX: 813-253-0580  
www.HafnerFerlita.com AAC00737

Joseph C. Hafner, A.I.A.  
Kenneth C. Ferlita, A.I.A.  
COPYRIGHT © 2010  
HAFNER - FERLITA ARCHITECTS, INC.  
HAFNER-FERLITA ARCHITECTS, INC. RESERVES COPYRIGHT TO ALL ARCHITECTURAL WORK AND DESIGN CREATED BY HAFNER - FERLITA ARCHITECTS, INC.

THESE PLANS ARE THE PROPERTY OF HAFNER - FERLITA ARCHITECTS, INC. AND SHALL BE RETURNED UPON COMPLETION OF THE PROJECT. USE OR COPY IS PERMITTED BY CONTRACT ONLY. ANY CHANGES TO THESE PLANS, regardless of HOW MADE, WITHOUT THE WRITTEN APPROVAL OF HAFNER-FERLITA ARCHITECTS, INC. OR ANY OTHER STRUCTURE EXECUTED FROM THESE PLANS WITHOUT THE EXPRESSED WRITING OF HAFNER-FERLITA ARCHITECTS, INC. USE ANY CHANGE IN THE SCOPE, DESIGN OR INTENT OF ANY DESIGN BY ANY PERSON OTHER THAN HAFNER-FERLITA ARCHITECTS, INC. SHALL BE FULLY RESPONSIBLE TO THE CLIENT. THESE PLANS, THEY SHOULD BE READ CAREFULLY FOR ADDITIONAL CONDITIONS.